




**JADE OCEAN
Residence B2
1 Bed, Den, 2 Bath**

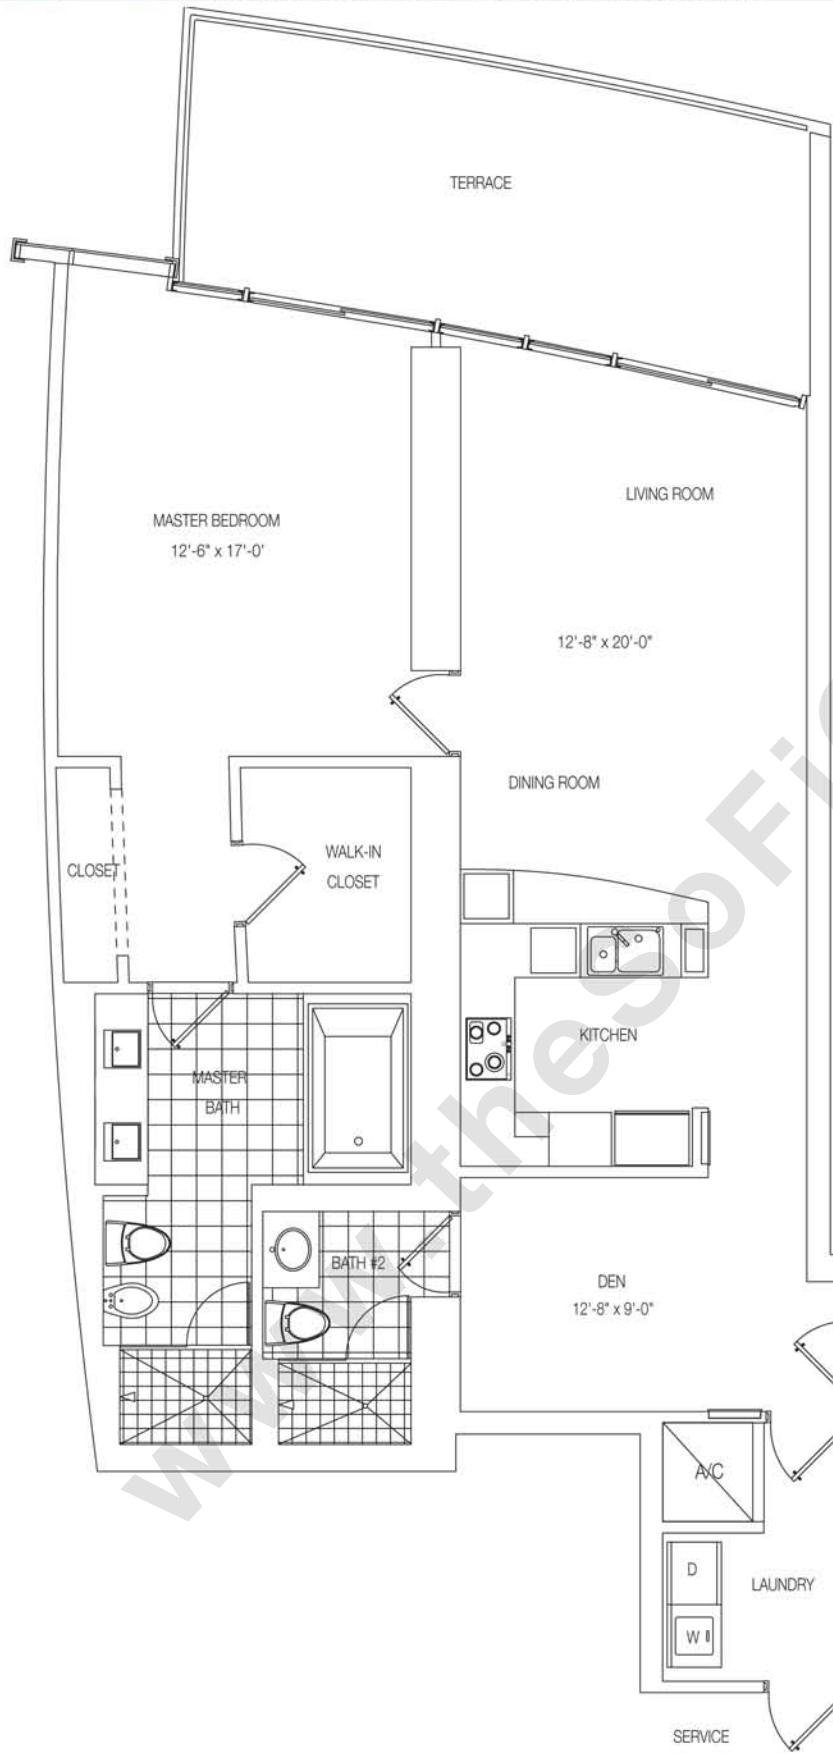

RESIDENCE B2
1 Bedroom + Den / 2 Bathrooms
Line 02/07 Floors 08-26

	Sq.Ft.	M ²
Living Area	1,255	117
Terrace	224	21
Total	1,479	137

Scale: 1/4" = 1'

All dimensions are approximate. Floor plans may vary from unit to unit.